



**PROPOSED GROUND FLOOR PLAN  
DRUMCONDRA LIBRARY**

 

- ① New ramp and steps
- ② New internal lobby with door 900mm clear opening
- ③ New desk with lowered section
- ④ New staff area
- ⑤ Boiler
- ⑥ New accessible staff toilet
- ⑦ New public accessible toilet
- ⑧ New escape door with 900mm clear opening
- ⑨ New ramp and steps
- ⑩ Librarian's office

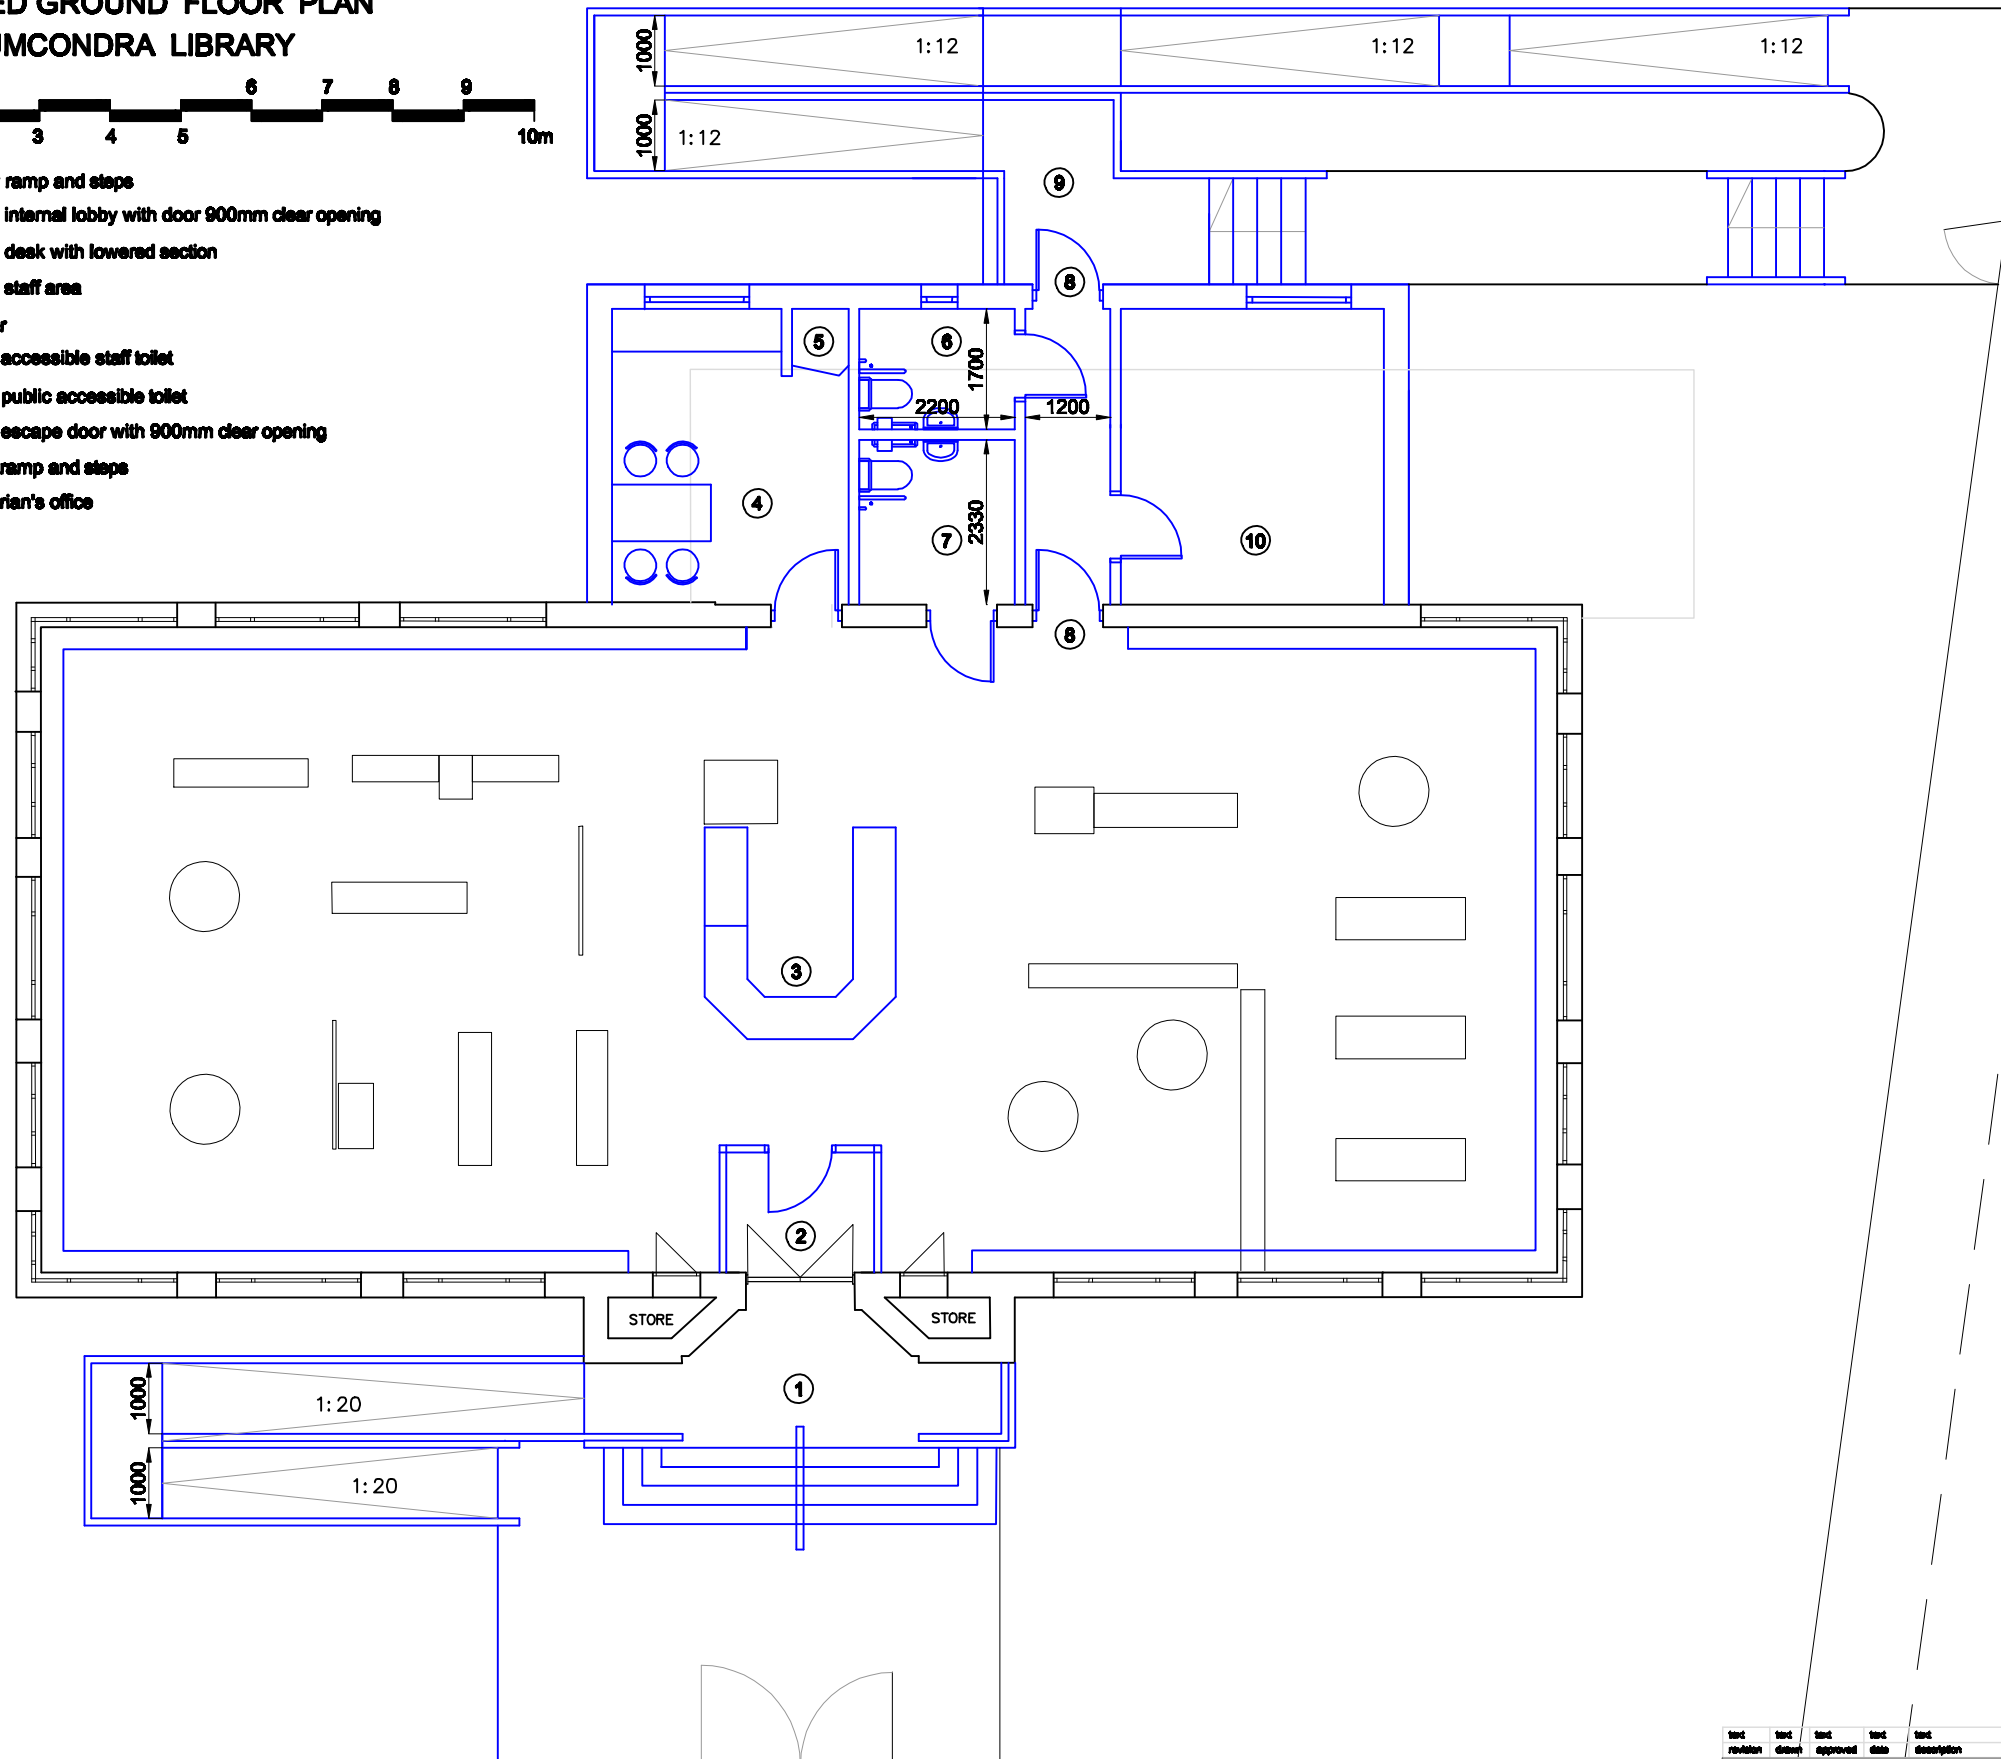

date	drawn	checked	approved	date	description
10/05/07					
scale	1:50				
client	Dublin City Council				
project	Universal access to 9 libraries Drumcondra Library				
contract	Proposed ground floor plan				
job no.	BC07_365	drawing no.	DC_202	revision	1

**CONSARC CONSERVATION**  
CONSARC DESIGN GROUP  
 8 WINDSOR PLACE  
 DUBLIN 2

© Consarc Conservation  
 This document is to be used only for the project and site mentioned above.  
 It is not to be used for any other project or site without the written consent of Consarc Conservation.

01 858 0884 fax 01 858 0885  
 www.consarc-design.co.uk email: info@consarc-design.com