



**PROPOSED FIRST FLOOR PLAN
PHIBSBOROUGH LIBRARY**

- ① New lobby with automatic door
- ② New desk with lower section
- ③ Existing door
- ④ Librarian's office
- ⑤ New staff area
- ⑥ Boiler
- ⑦ New door with 900mm clear opening
- ⑧ New ramp
- ⑨ New accessible staff toilet
- ⑩ New accessible public toilet

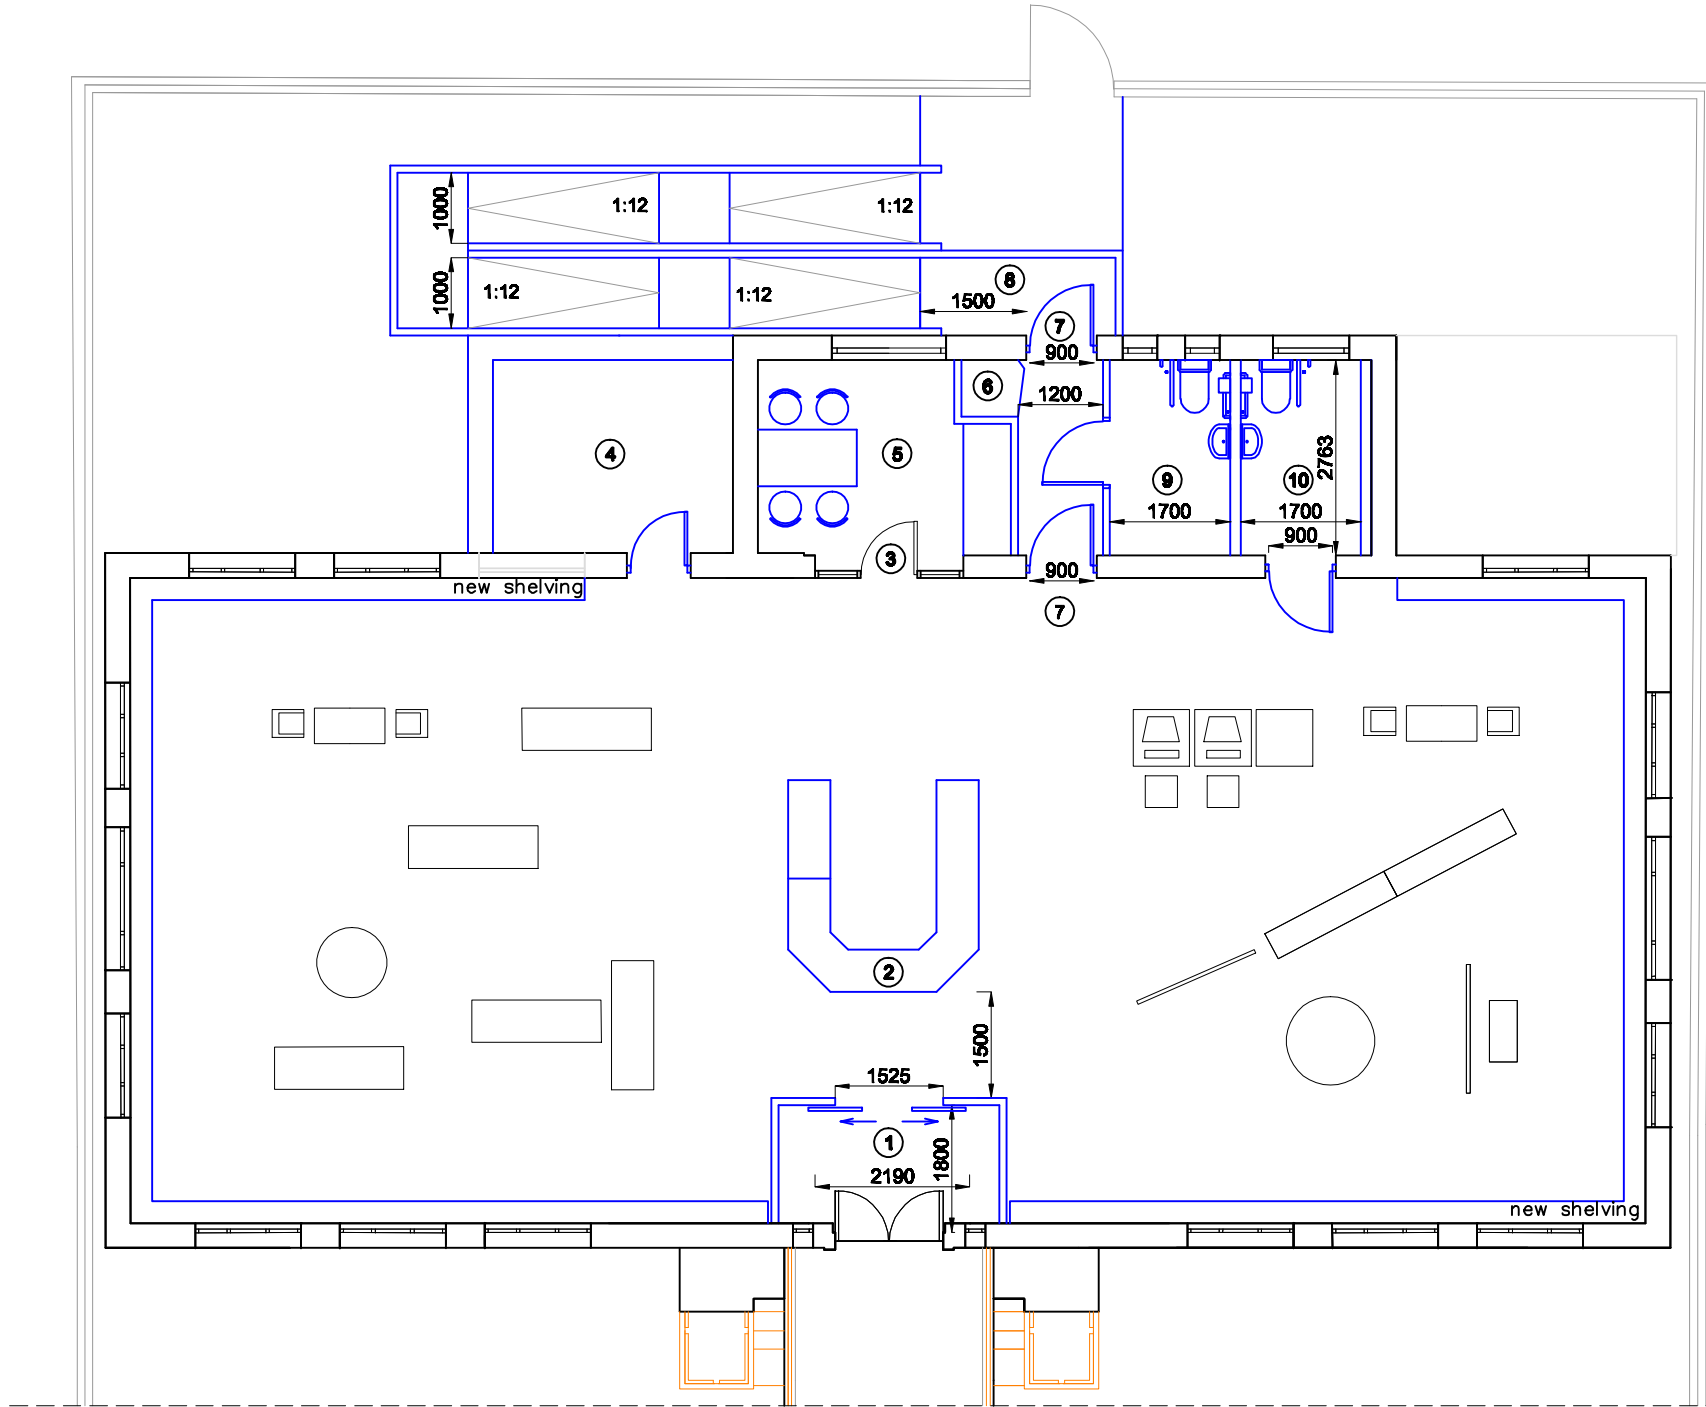

text	text	text	text	text
revision	client	approved	date	description
date	14.05.2007			Dublin City Council
scale	1:50			project
				Universal access to 9 libraries
				Phibsborough library
				current
				Proposed plan
drawn	checked	approved	job no.	drawing no.
KN			BC07_385	PH_202
			revision	1

CONSARC CONSERVATION

 

CONSARC DESIGN GROUP
8 WINDSOR PLACE
DUBLIN 2

tel: 01 608 0804 fax: 01 608 0808
web: consarc-design.co.uk email: info@consarc-design.com